


P:\GBOX\AIWA\TERIWA\PROJECTS\6088710 - PFR SHARPNESS\60_WORK PROCESSES\61_GIS\613_PROJECTS\CAD WORKSPACES\PLANNING APPLICATION A1_DRGS 1711201\PA 006 - TYPICAL CABLE TRENCH DETAIL.DWG

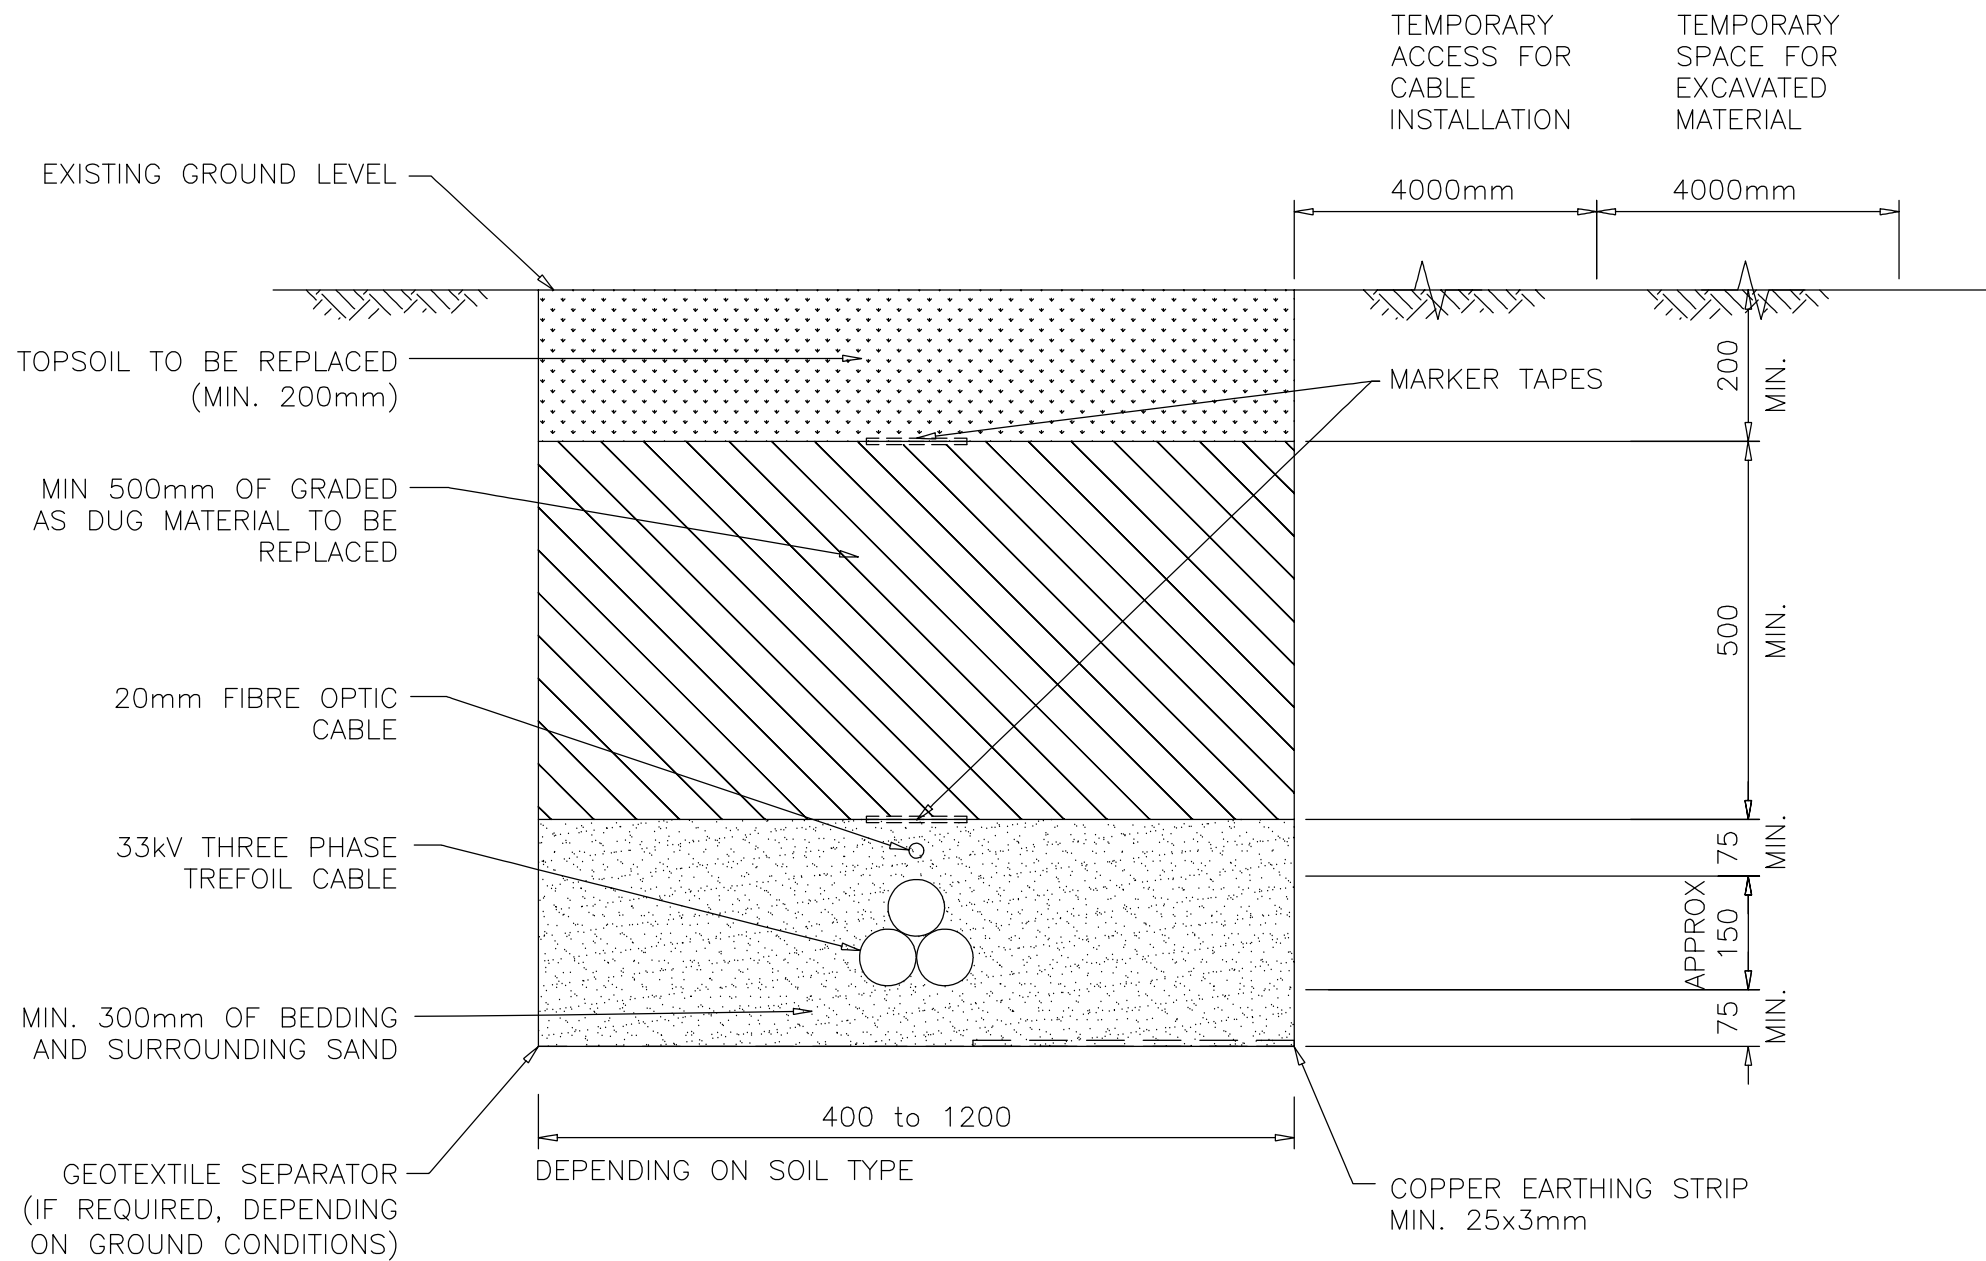

NOTES:

- 1.) ALL DIMENSIONS ARE IN MILLIMETERS UNLESS OTHERWISE NOTED
- 2.) CABLE ROUTED TO RUN ADJACENT TO SITE ROADS
- 3.) ABOVE GROUND CABLE MARKERS TO LOCATED AS REQUIRED


TYPICAL CABLE TRENCH DETAIL

SCALE 1:10

Project name: Sharpness Docks
Wind Turbine

Title: Typical Cable Trench Detail

Date: 02/12/11

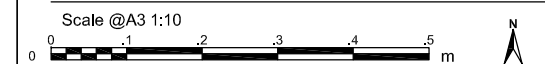

Rev:- A3 Figure : PA 006