




Notes:
1.) All dimensions are in millimeters unless otherwise noted
2.) Drainage to be established on site

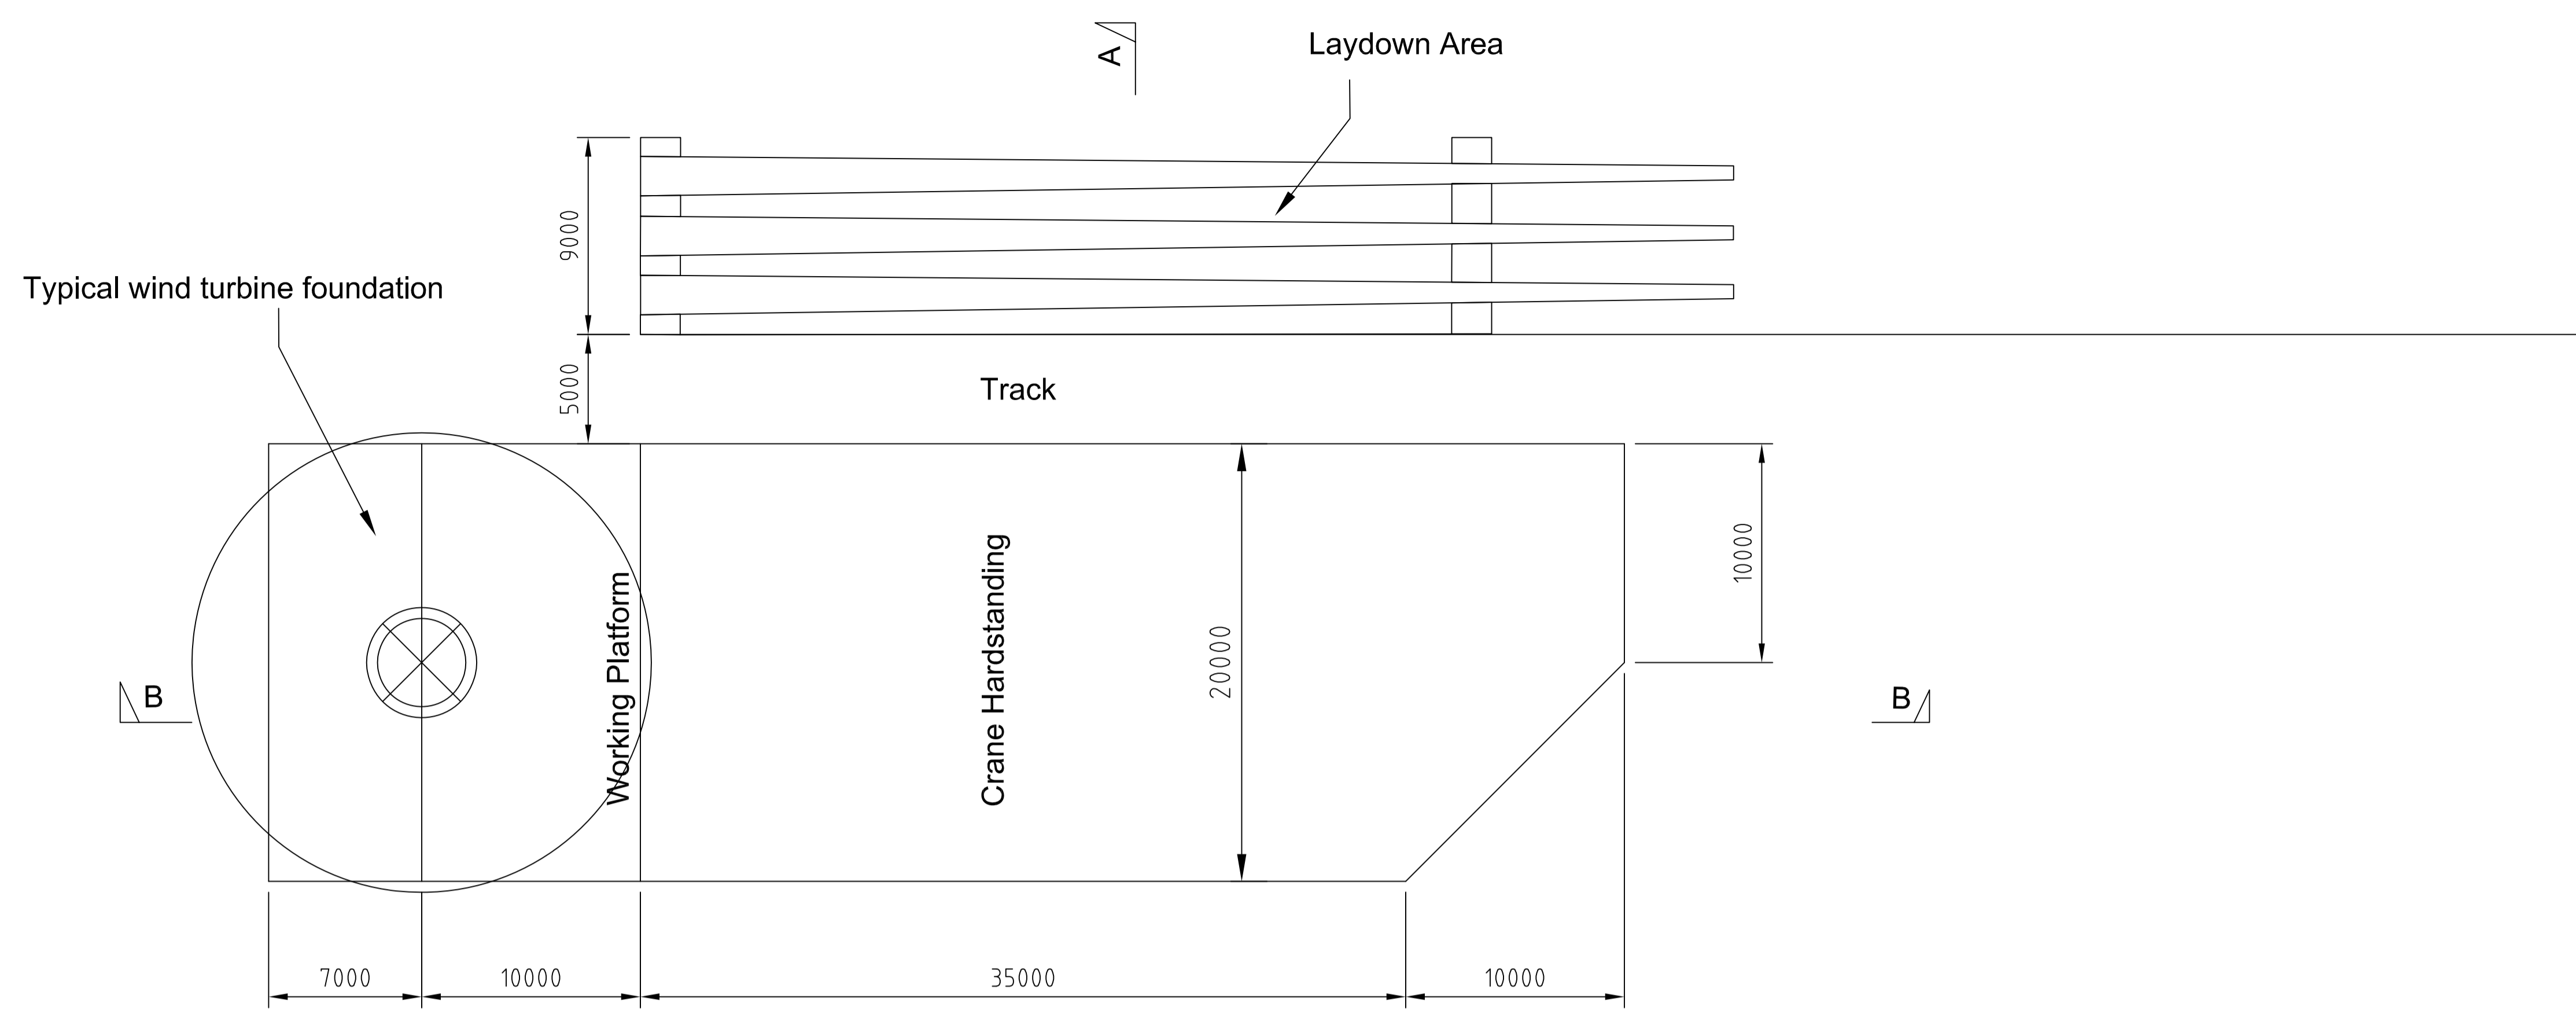

Plan On Crane Hardstanding

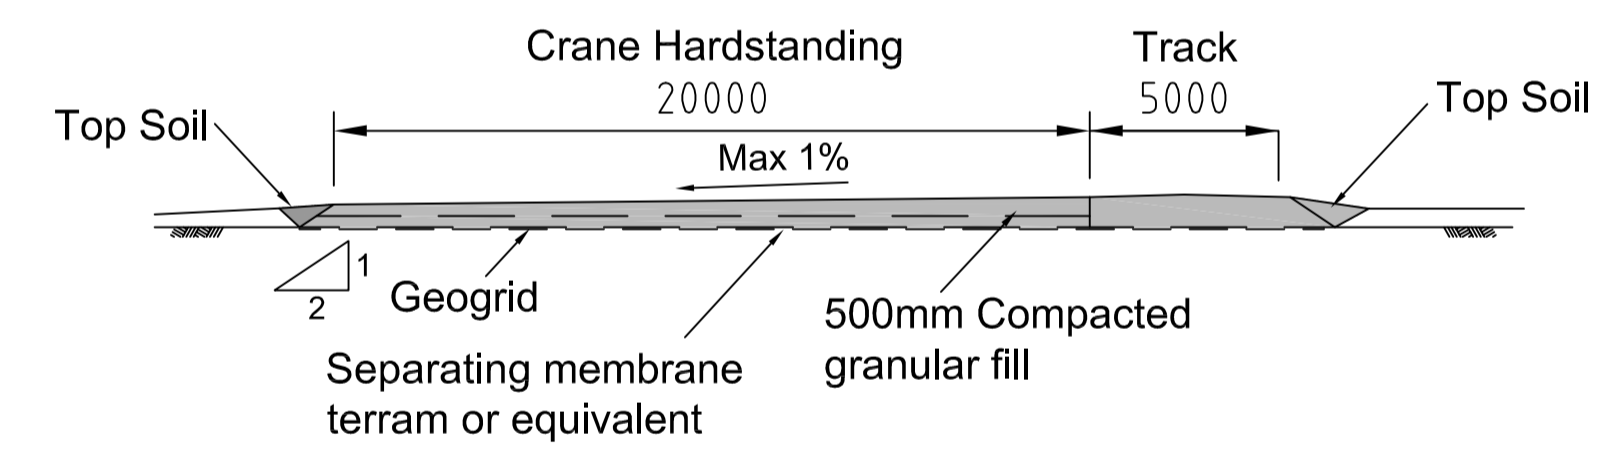

**A - A
Typical Cross Section**

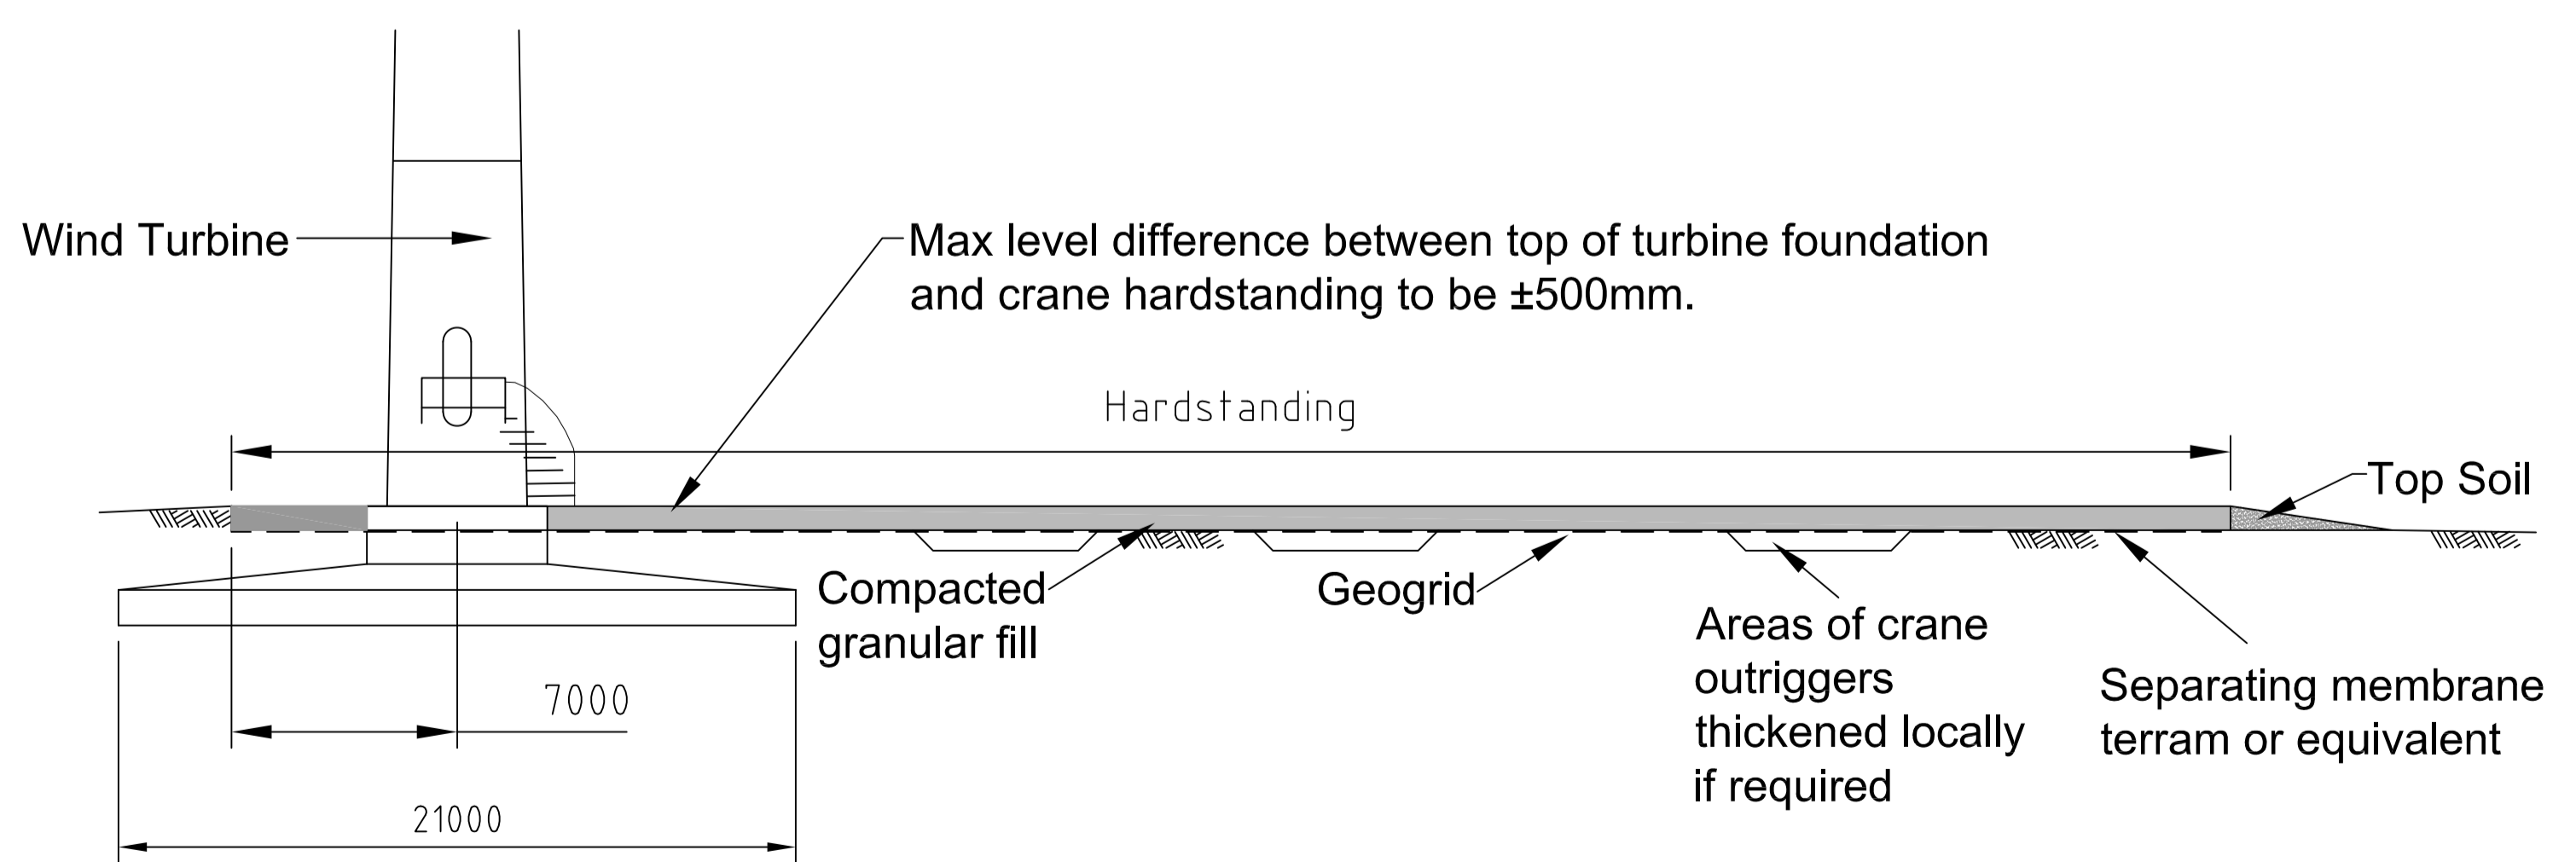

**B - B
Typical Cross Section**

Project name: Sharpness Docks Wind Turbine

Title: Typical Crane Hardstanding

Date: Nov 2011

Scale @A1 1:200

