
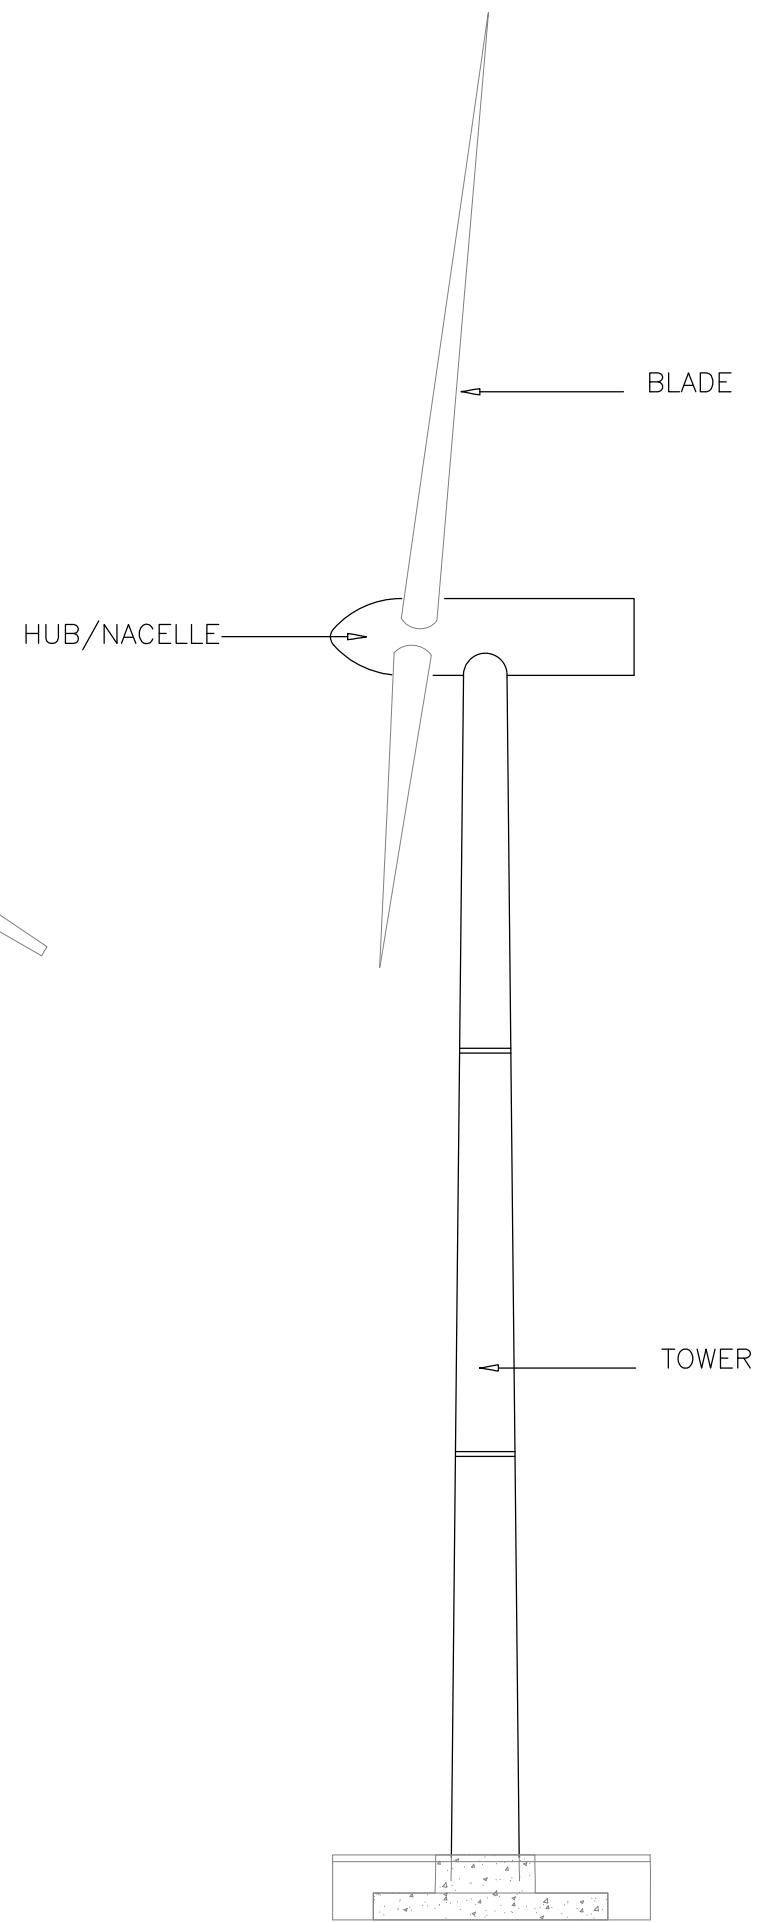


P:\GBOX\AIWA\TERIWA\TERIWA\PROJECTS\6088710 - PFR SHARPNESS\60_WORK PROCESSES\61_GIS\613_PROJECTS\CAD WORKSPACES\PLANNING APPLICATION A1 DRGS 17112011\IPA004 -TYPICAL WIND TURBINE STRUCTURE.DWG

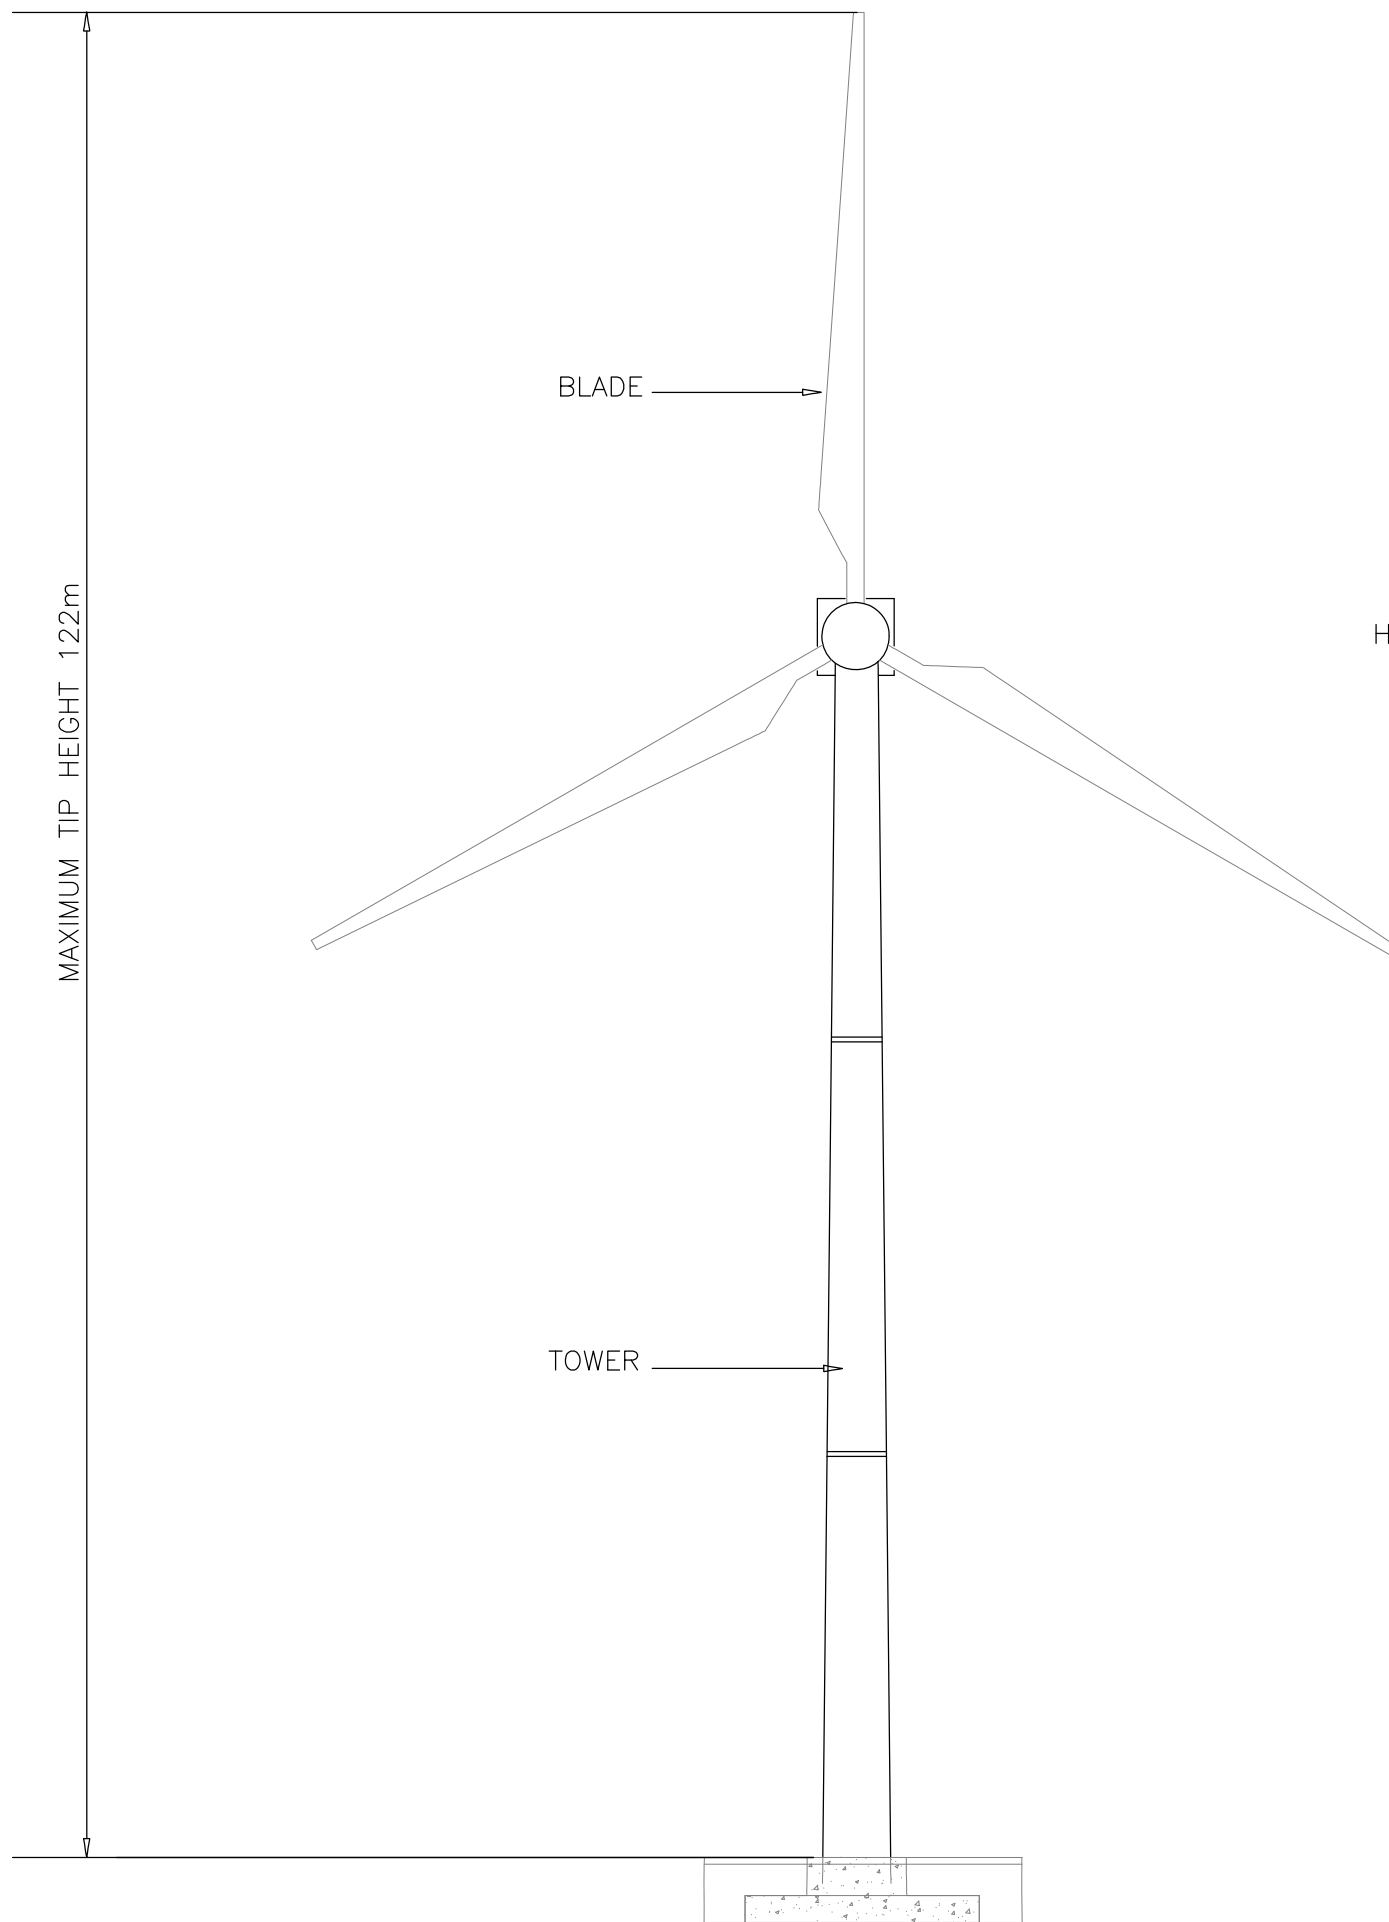

NOTES:

- 1.) DRAWING FOR ILLUSTRATIVE PURPOSES ONLY
- 2.) FINAL SPECIFICATIONS OF THE 122M BLADE TIP TURBINE WILL DEPEND ON THE MANUFACTURER SELECTED
- 3.) AT THE REQUEST OF THE AVON AND SOMERSET POLICE A STEADY RED AVIATION LIGHT WILL BE FITTED TO THE TOP OF THE TURBINE NACELLE

Project name: Sharpness Docks
Wind Turbine

Title: Typical Wind Turbine Structure

Date: 02/12/2011



Rev: -

A3

Figure: 004