


Legend

- Application boundary
- Proposed turbine locations
- Proposed access track
- Proposed FCS access track (to be upgraded)
- Existing access track (to be upgraded)
- Proposed crane hardstanding
- Proposed construction compound
- Proposed substation compound
- Proposed turning area
- ◆ Proposed permanent met mast
- Proposed met mast laydown area
- ~ River (Ordnance Survey)
- Surface water (Ordnance Survey)

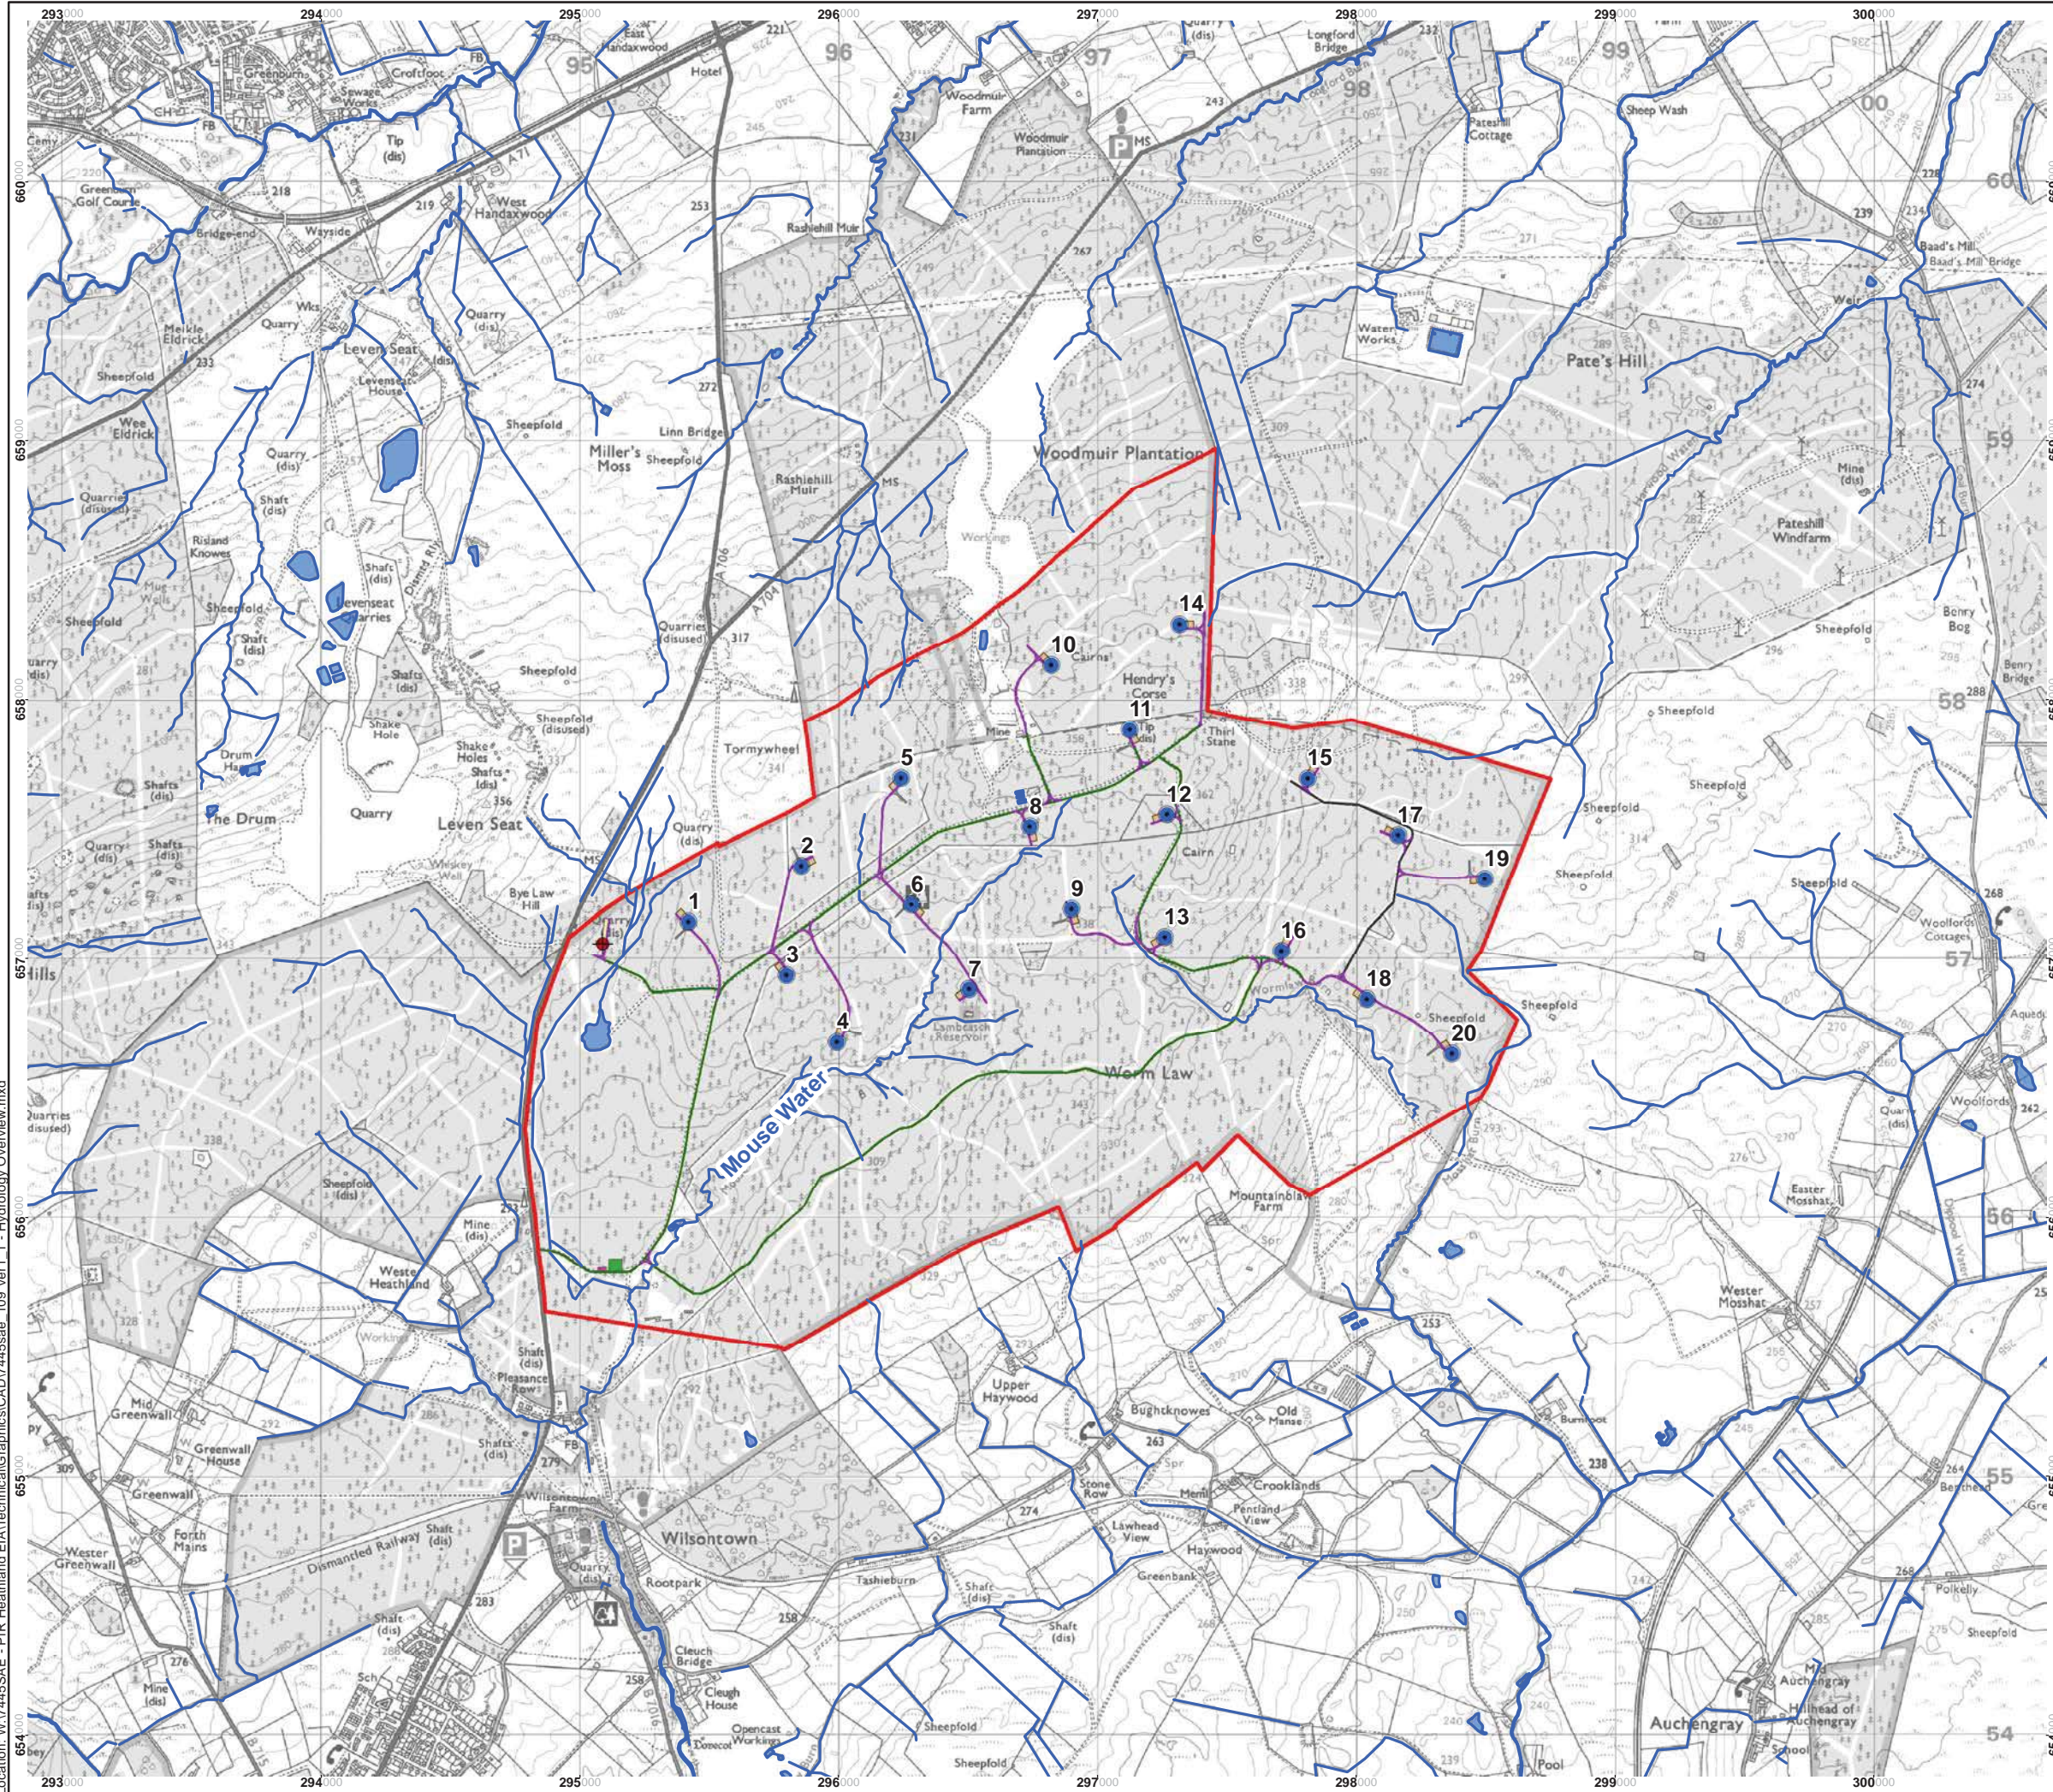

Project name: Heathland Wind Farm

Title : Hydrology Overview

Date: 05/01/2016

Created by : KAG

Scale @ A3 1:25,000
0 0.1 0.2 0.4 0.6 0.8 1 km

Ver: 1.1

A3

Figure : 13.2