


# ATKINS

**NOTES**

1. DRAWING FOR ILLUSTRATIVE PURPOSES ONLY.
2. FINAL SPECIFICATIONS OF THE 122 m BLADE TIP TURBINE WILL DEPEND ON THE MANUFACTURER SELECTED.
3. AT THE REQUEST OF AVON AND SOMERSET POLICE, A STEADY RED AVIATION LIGHT WILL BE FITTED TO THE TOP OF THE TURBINE NACELLE.

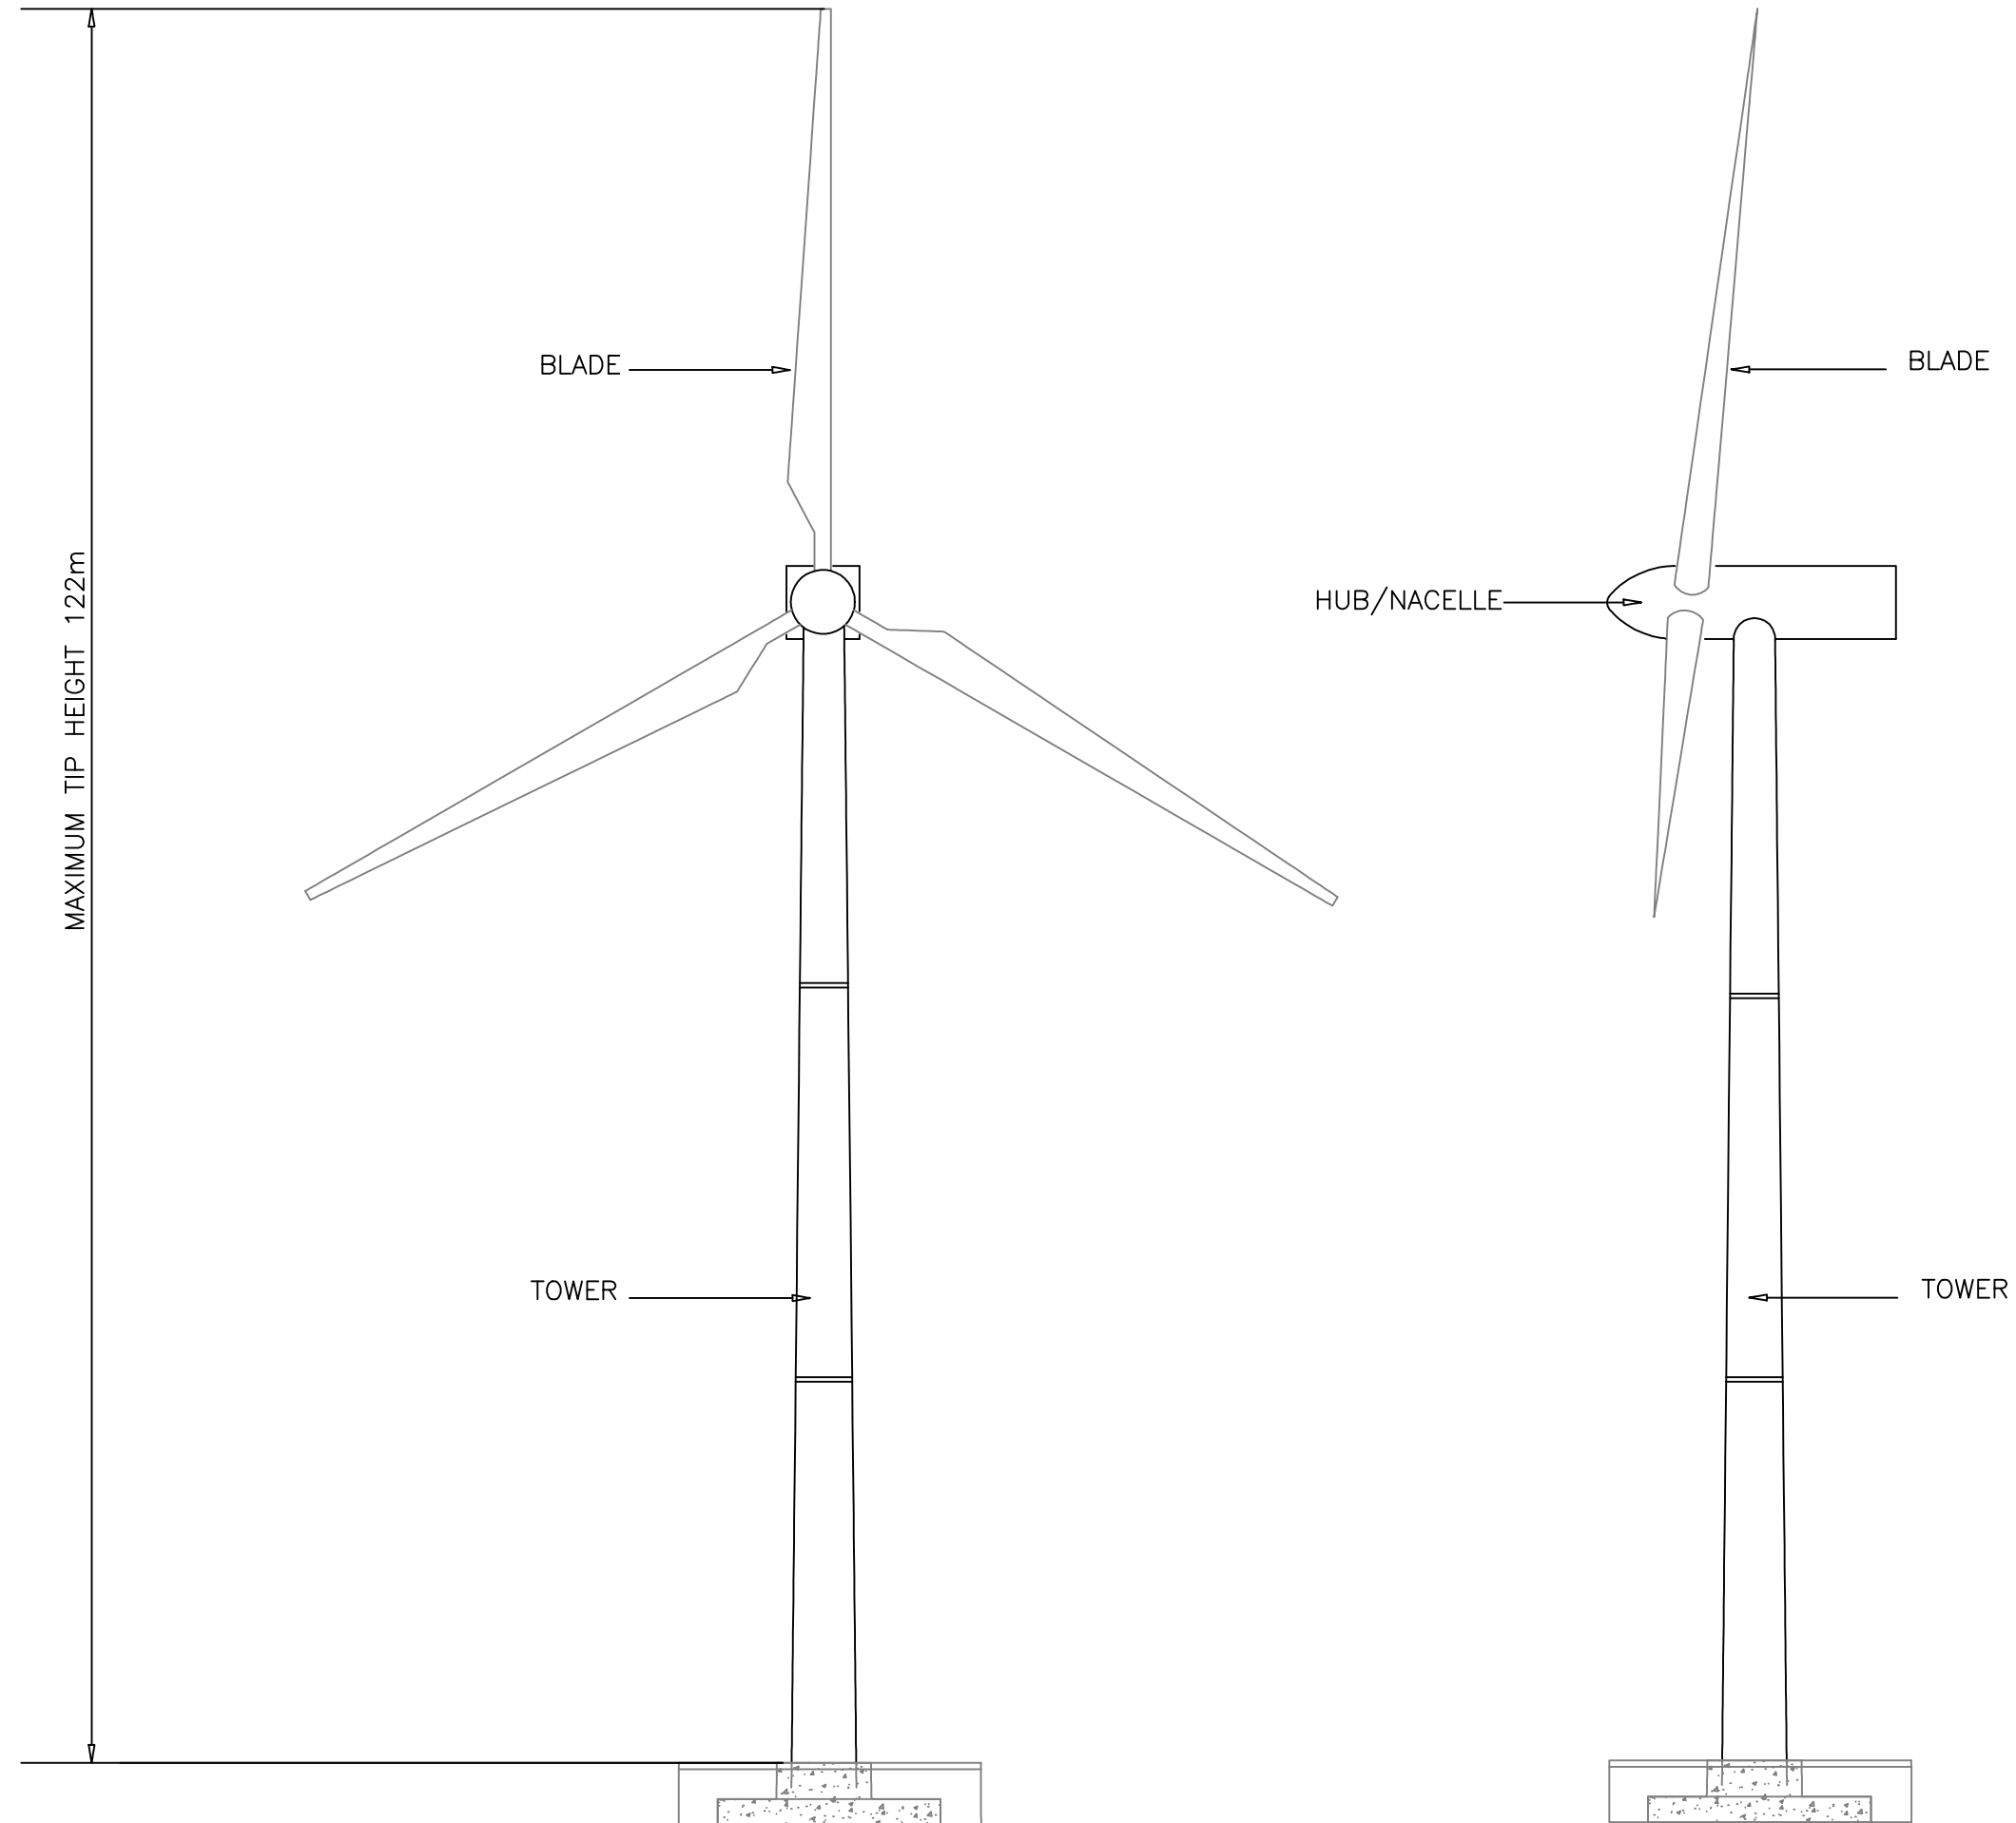

Project name: SHARPNESS DOCKS WIND TURBINE

Title: - Typical Wind Turbine Structure

Date: NOVEMBER 2011

Rev: - A3

Figure : 4.1