
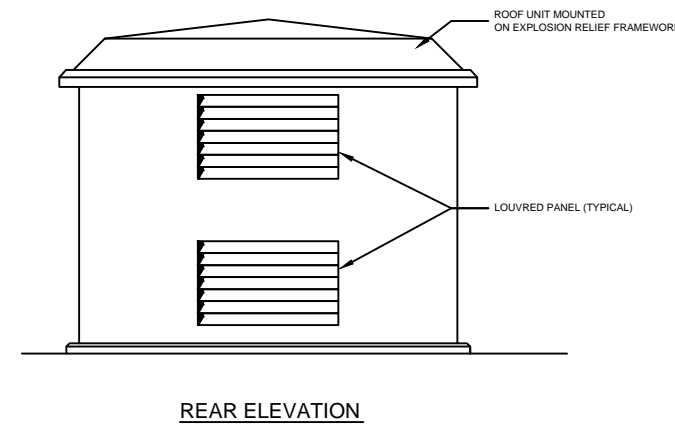
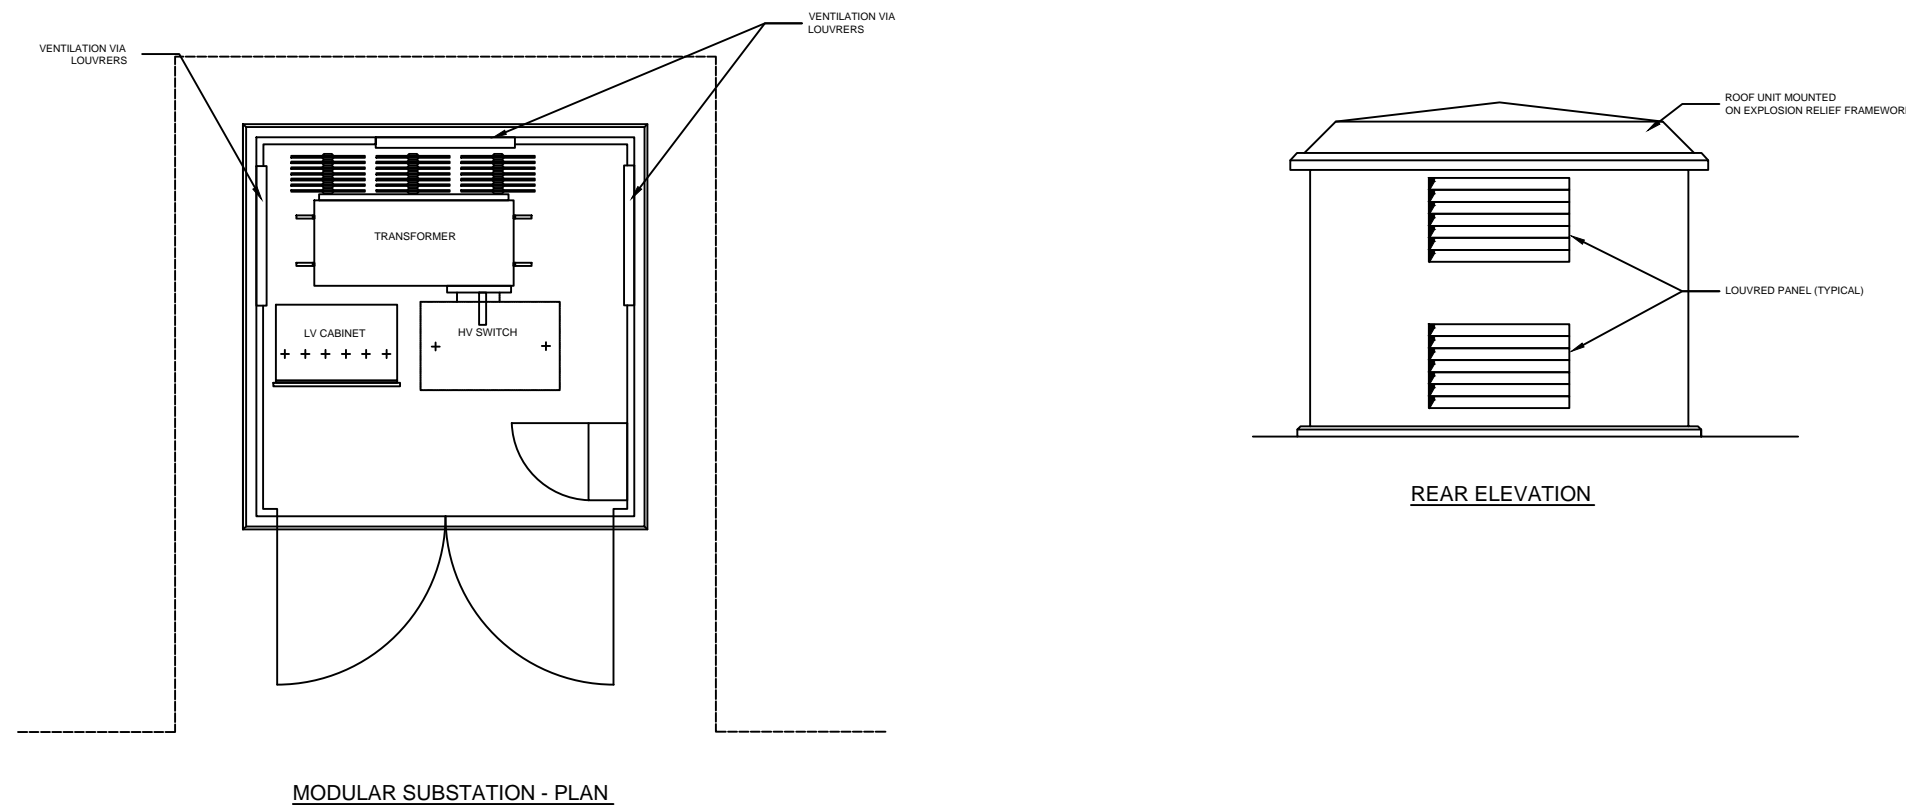


P:\GBOX\WATERWEN\PROJECTS\5088710 - PFR SHARPNESS\60\_WORK PROCESSES\061\_GIS\0613\_PROJECTS\CAD WORKSPACES\FIGURE 4.2 - TYPICAL EXTERNAL TRANSFORMER KIOSK.DWG

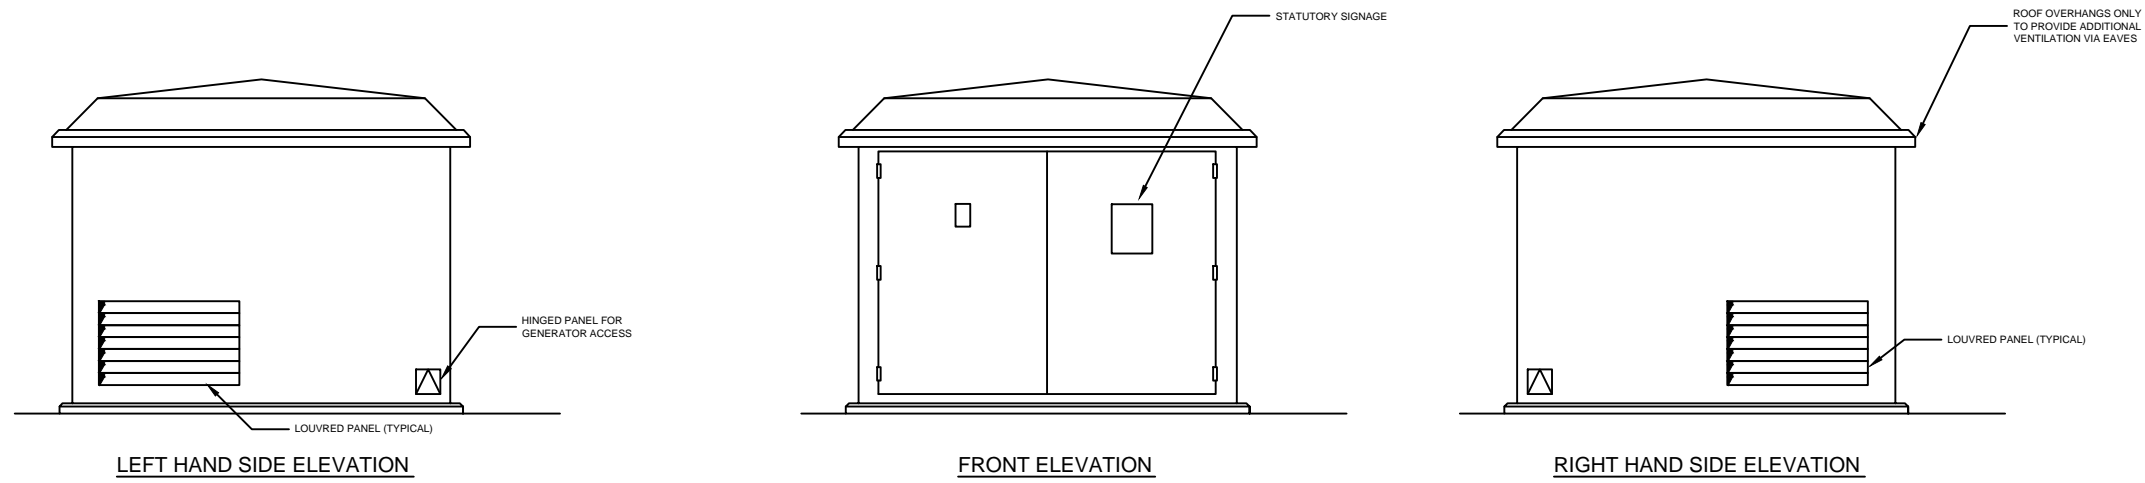

Project name: SHARPNESS DOCKS  
WIND TURBINE

Title: TYPICAL EXTERNAL  
TRANSFORMER KIOSK

Date: OCTOBER 2011



Rev: -      A3      Figure : 4.2