


NOTES:

- 1.) ALL DIMENSIONS ARE IN MILLIMETERS UNLESS OTHERWISE NOTED
- 2.) CABLE ROUTED TO RUN ADJACENT TO SITE ROADS
- 3.) ABOVE GROUND CABLE MARKERS TO LOCATED AS REQUIRED

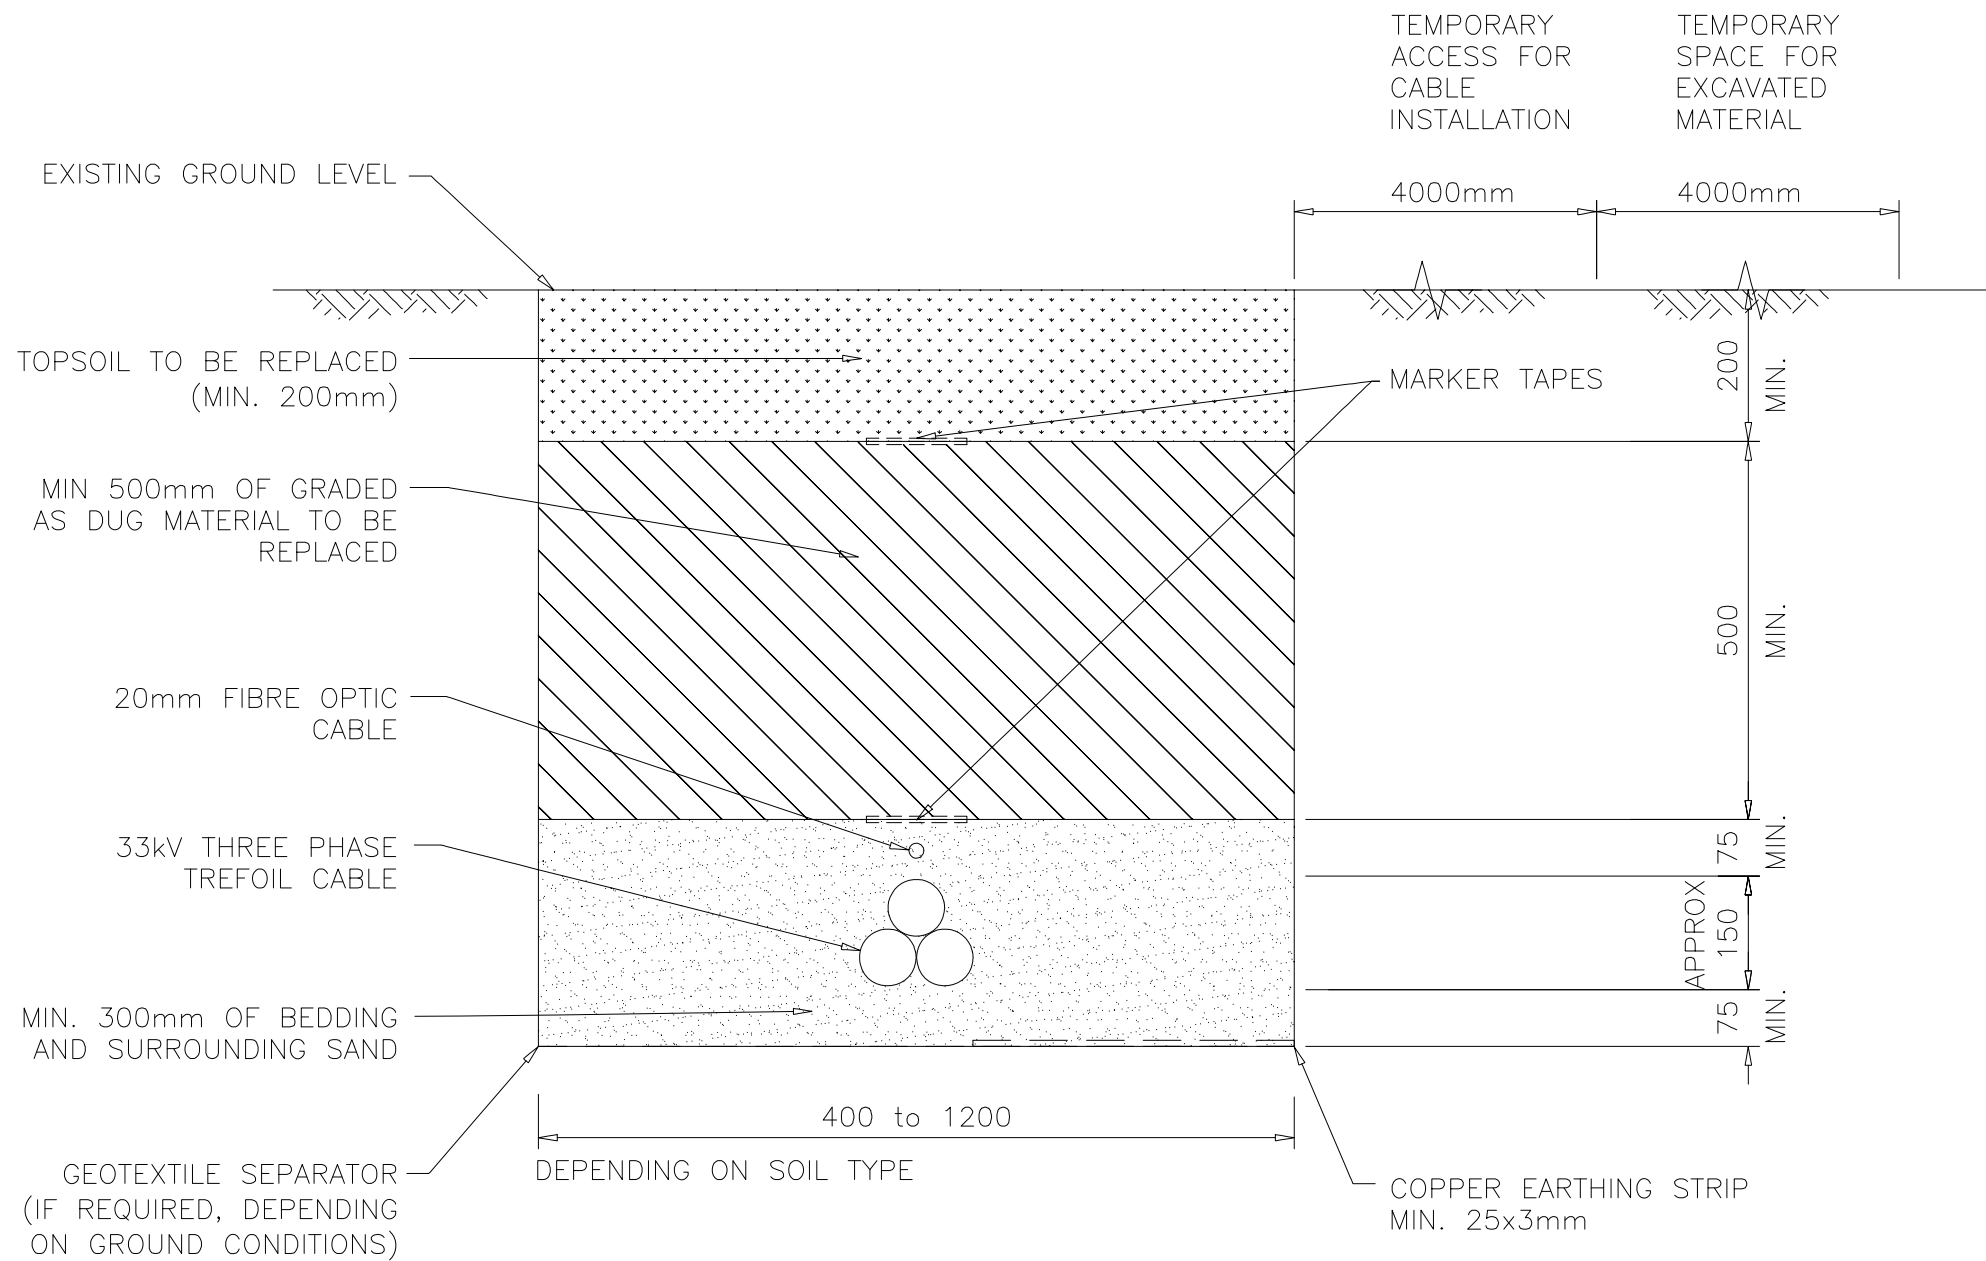

TYPICAL CABLE TRENCH DETAIL

SCALE 1:10

P:\GBOX\WATERWEN\PROJECTS\5088710 - PFR SHARPNESS\60_WORK PROCESSES\061_GIS\0613_PROJECT\CAD WORKSPACES\FIGURE 4.3 - TYPICAL CABLE TRENCH DETAIL.DWG

Project name: SHARPNESS DOCKS WIND TURBINE

Title: TYPICAL CABLE TRENCH DETAIL

Date: 02/12/11

Scale @A3 1:10



Rev: -

A3

Figure : 4.3