


NOTES:

- 1.) ALL DIMENSIONS ARE IN MILLIMETERS UNLESS OTHERWISE NOTED
- 2.) RUNNING SURFACE TO BE MINIMUM 150mm TYPE 1
- 3.) TRACK WIDTH BASED ON;
 - MINIMUM ADVISED WIDTH OF 5m FOR TURBINE DELIVERY
 - SINGLE TRACK ROAD WITH PASSING PLACES AT SUITABLE LOCATIONS
- 4.) MAXIMUM TRACK WIDTH AT BEND IS 13m
- 5.) REFLECTIVE MARKER POSTS TO BE LOCATED AS REQUIRED
- 6.) DRAINAGE TO BE ESTABLISHED ON SITE

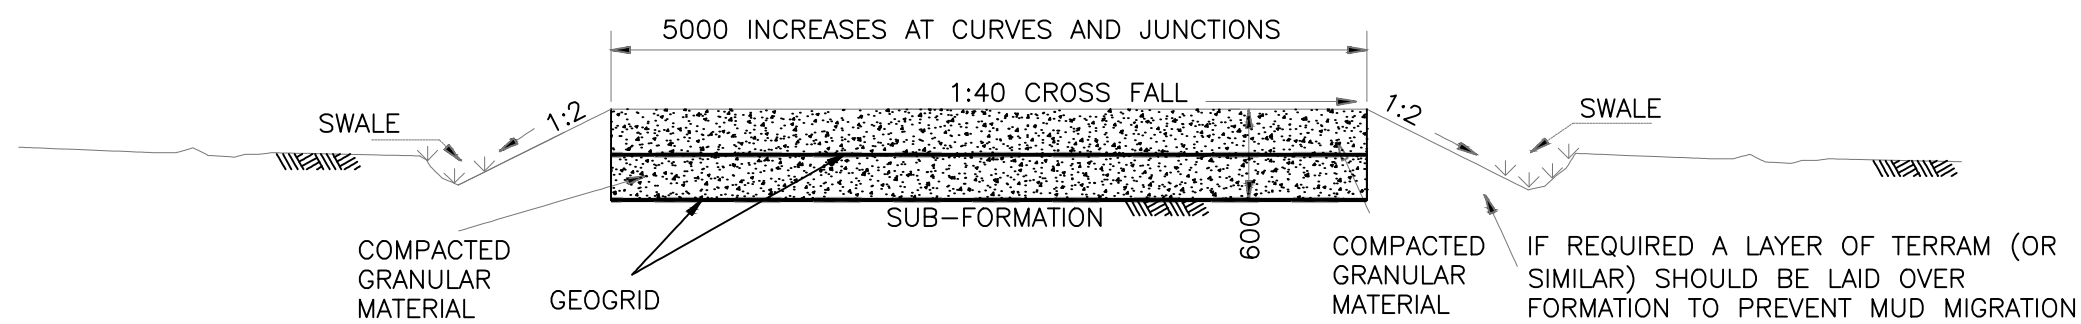


PROPOSED NEW TRACK CONSTRUCTION

SCALE 1:50

Project name: SHARPNESS DOCKS
WIND TURBINE

Title: TYPICAL TRACK CROSS
SECTION

Date: OCTOBER 2011

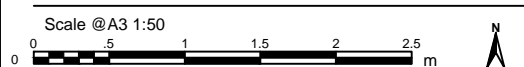

Rev: - A3 Figure : 4.7