
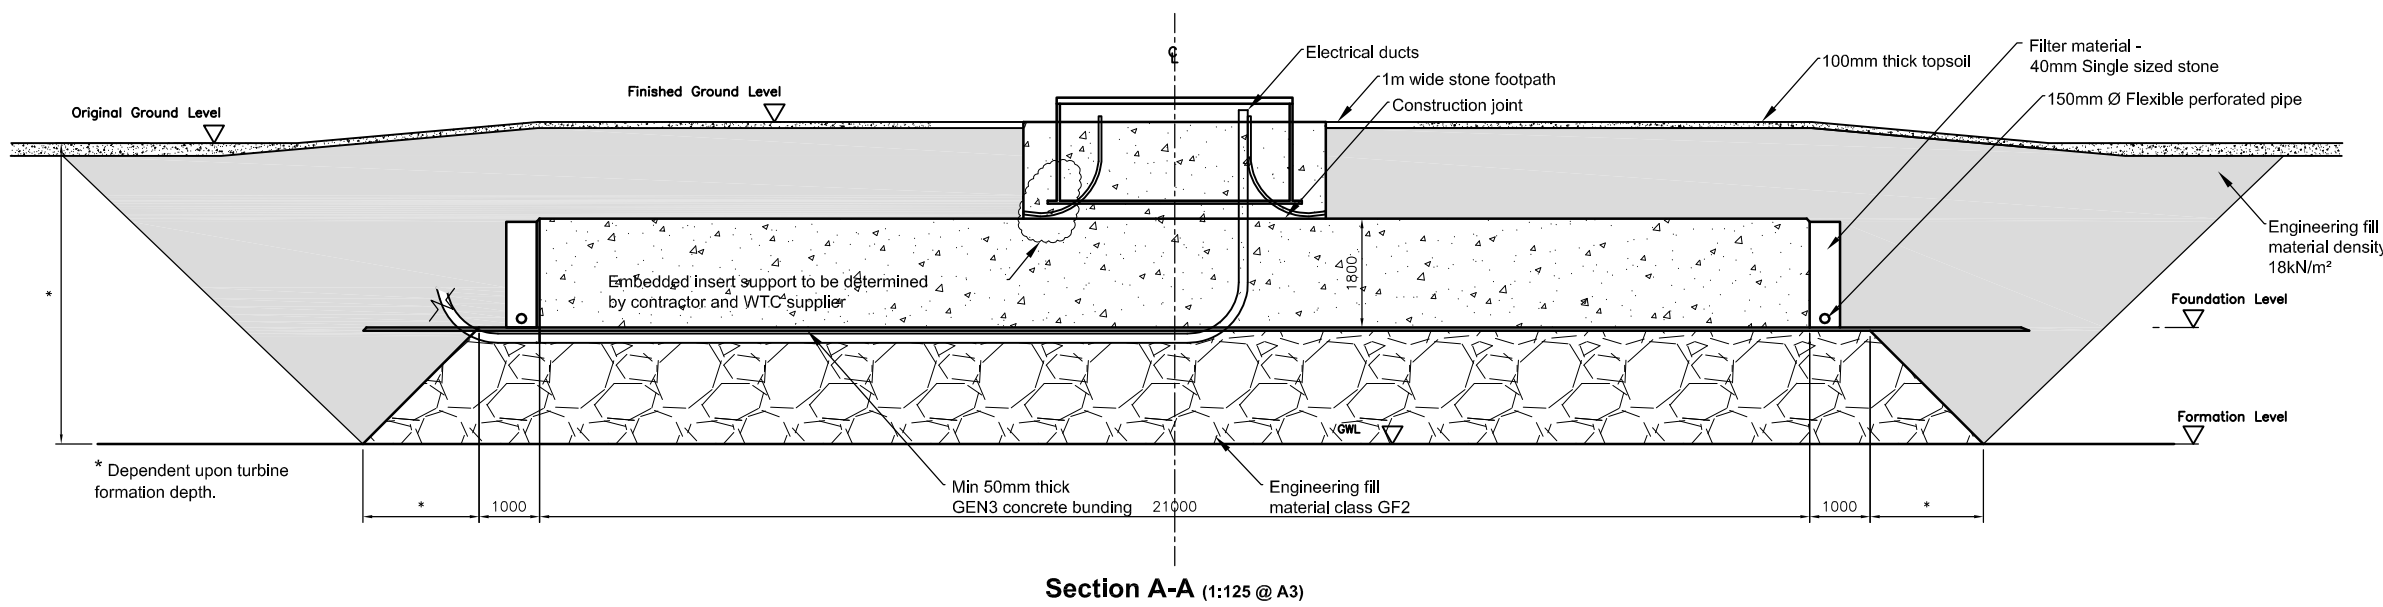


**Notes:**


1. All dimensions are in millimetres.
2. The foundation size is indicative only.
3. Inserts and ducting to be supplied by turbine manufacturer.
4. Earthing details are indicative, subject to turbine supplier approval.
5. Suitable formation to be specified by turbine supplier.

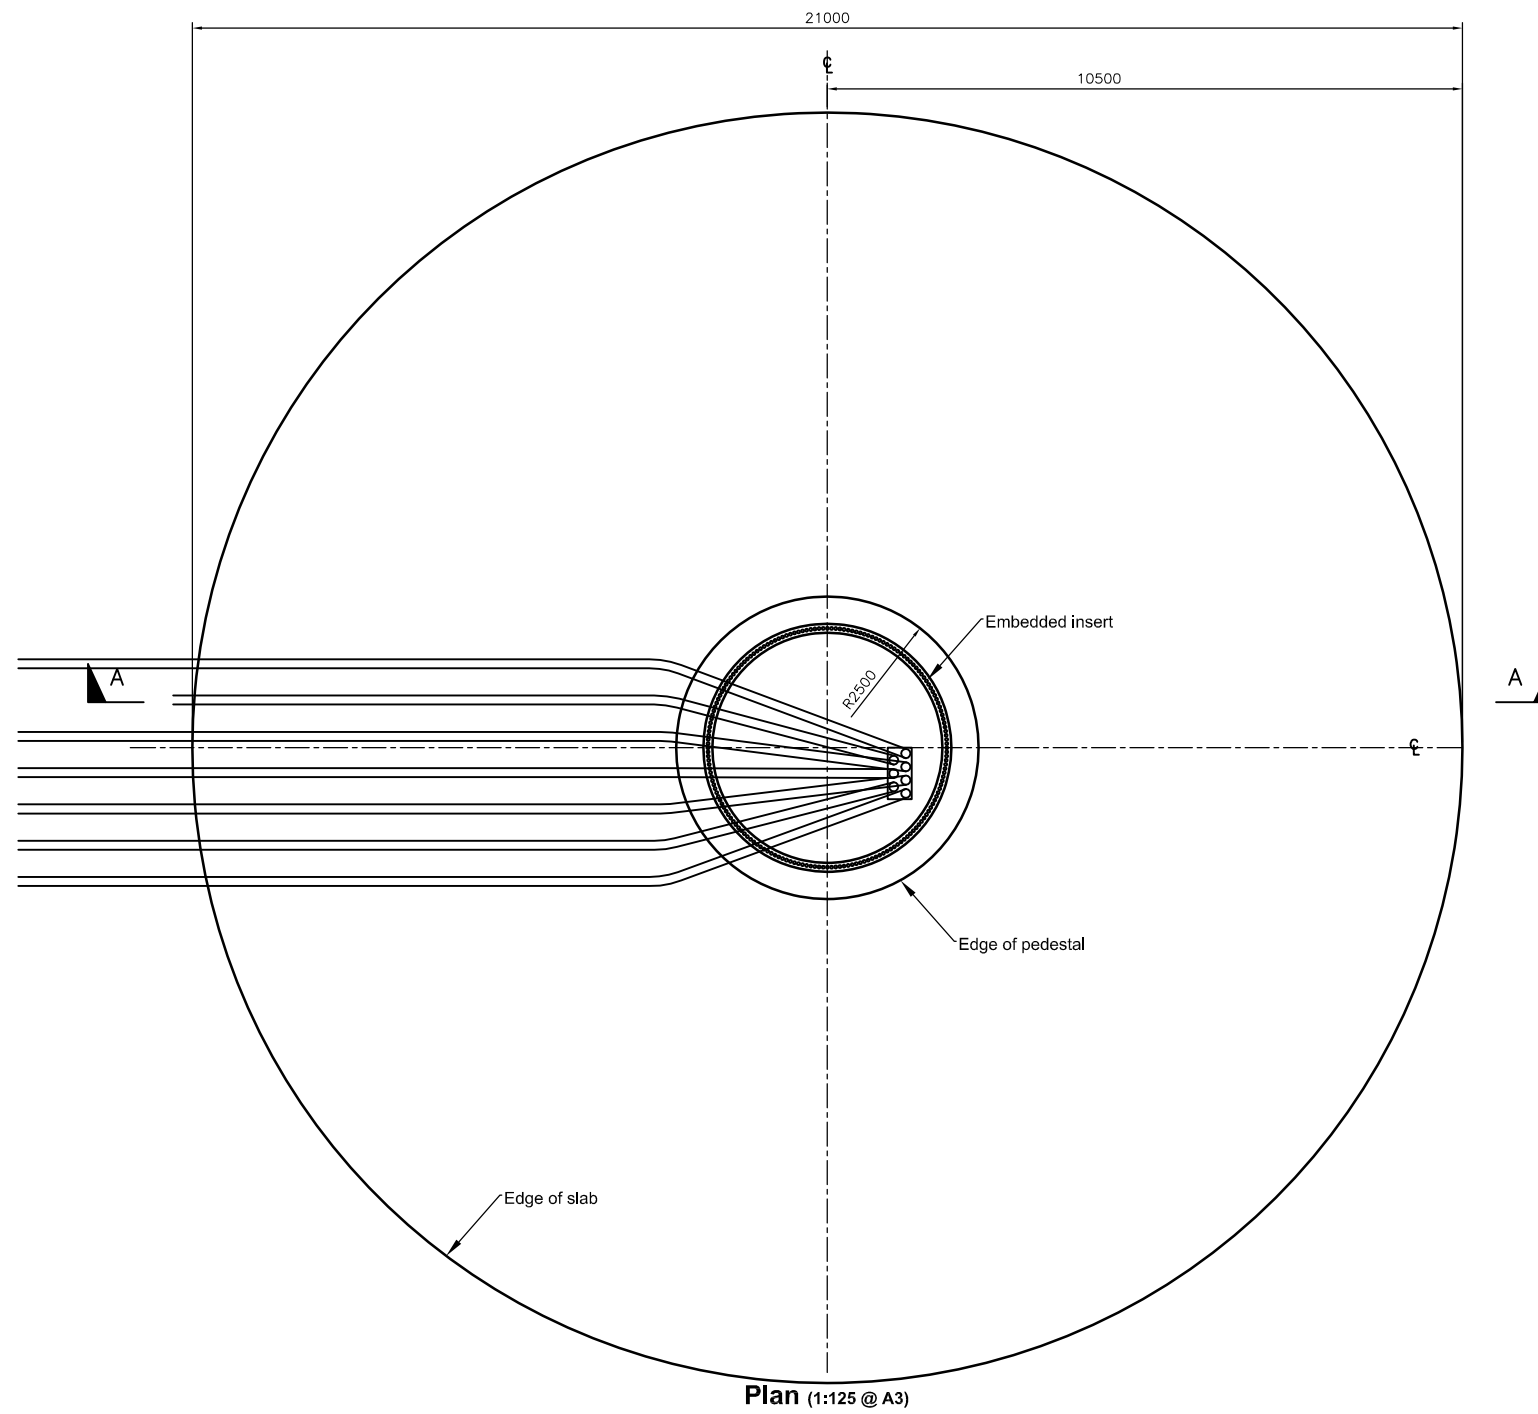

Project name: Sharpness Docks  
Wind Turbine

Title: Typical Turbine Foundations

Date: 02/12/11

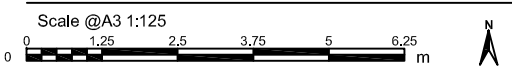

Rev: A3 Figure : PA 007